

PACIFIC LANDSCAPE ARCHITECTURE

P.O. Box 1122
Bellingham, WA 98227
(360) 684-4295

MEMORIAL PARK

703 PACIFIC STREET
SEDRO-WOOLLEY, WA 98284

PRELIMINARY



DESIGNED BY: PLA
DRAWN BY: SPW


Date	Issue
8-1-22	Coordination Plan
9-30-22	Progress Dwg

Sheet Title

SITE PLAN

Sheet Number

L1.1

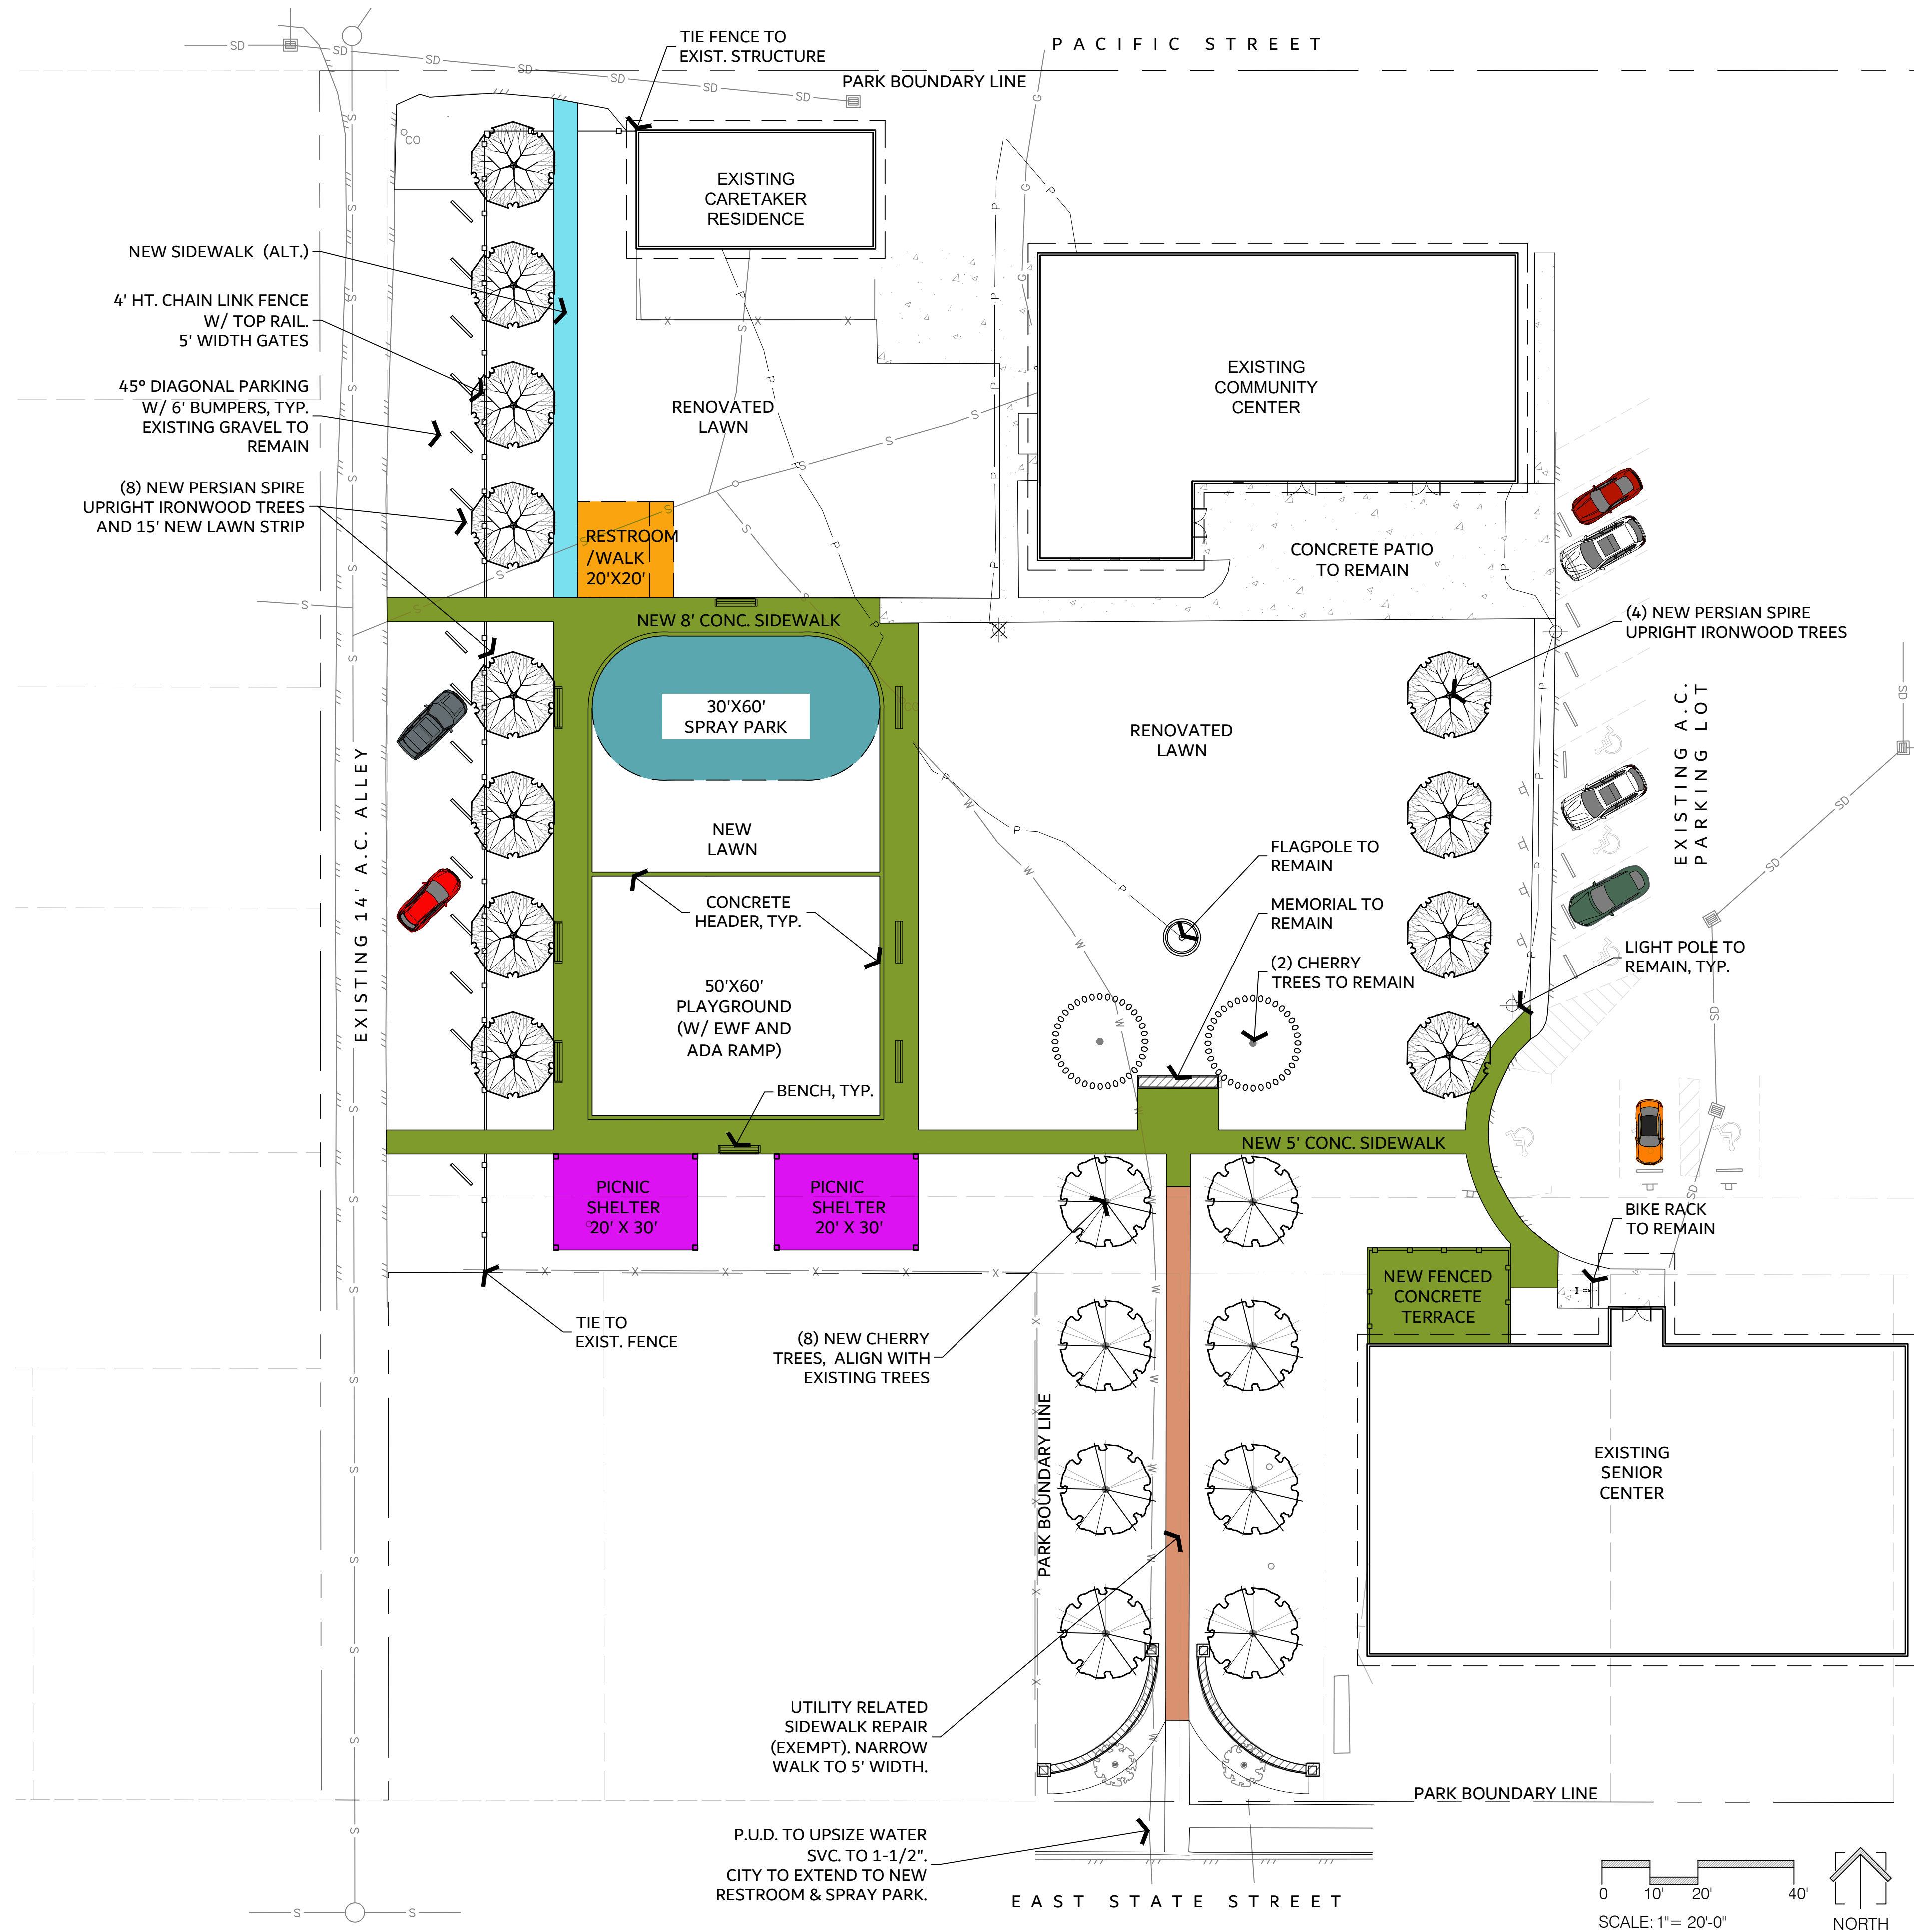

IMPERVIOUS STUDY

4,970 SF	PARK SIDEWALKS (NEW)
520 SF	SIDEWALK (ALT.)
400 SF	RESTROOM
1,200 SF	PICNIC SHELTERS (2)
7,090 SF	SUB-TOTAL
1,610 SF	SPRAY PARK (DRAINS TO SEWER)
550 SF	UTILITY SIDEWALK REPAIR (EXEMPT)

BMPT5.12 sheet flow dispersion will require a 2-foot strip of crushed rock or drain rock at the edge of the walk and a 10-foot vegetated buffer for dispersing the flow.

- NOTES:**
- RENOVATED & NEW LAWNS: AMENDED EXISTING SOILS TO 18" DEPTH
 - 6' MULCH CIRCLES AT EACH TREE IN LAWN.
 - EXISTING A.C. PARKING LOT & ALLEY TO REMAIN
 - EXISTING GRAVEL PARKING ALONG ALLEY TO REMAIN

