


F & S GRADE ROAD INTERSECTION

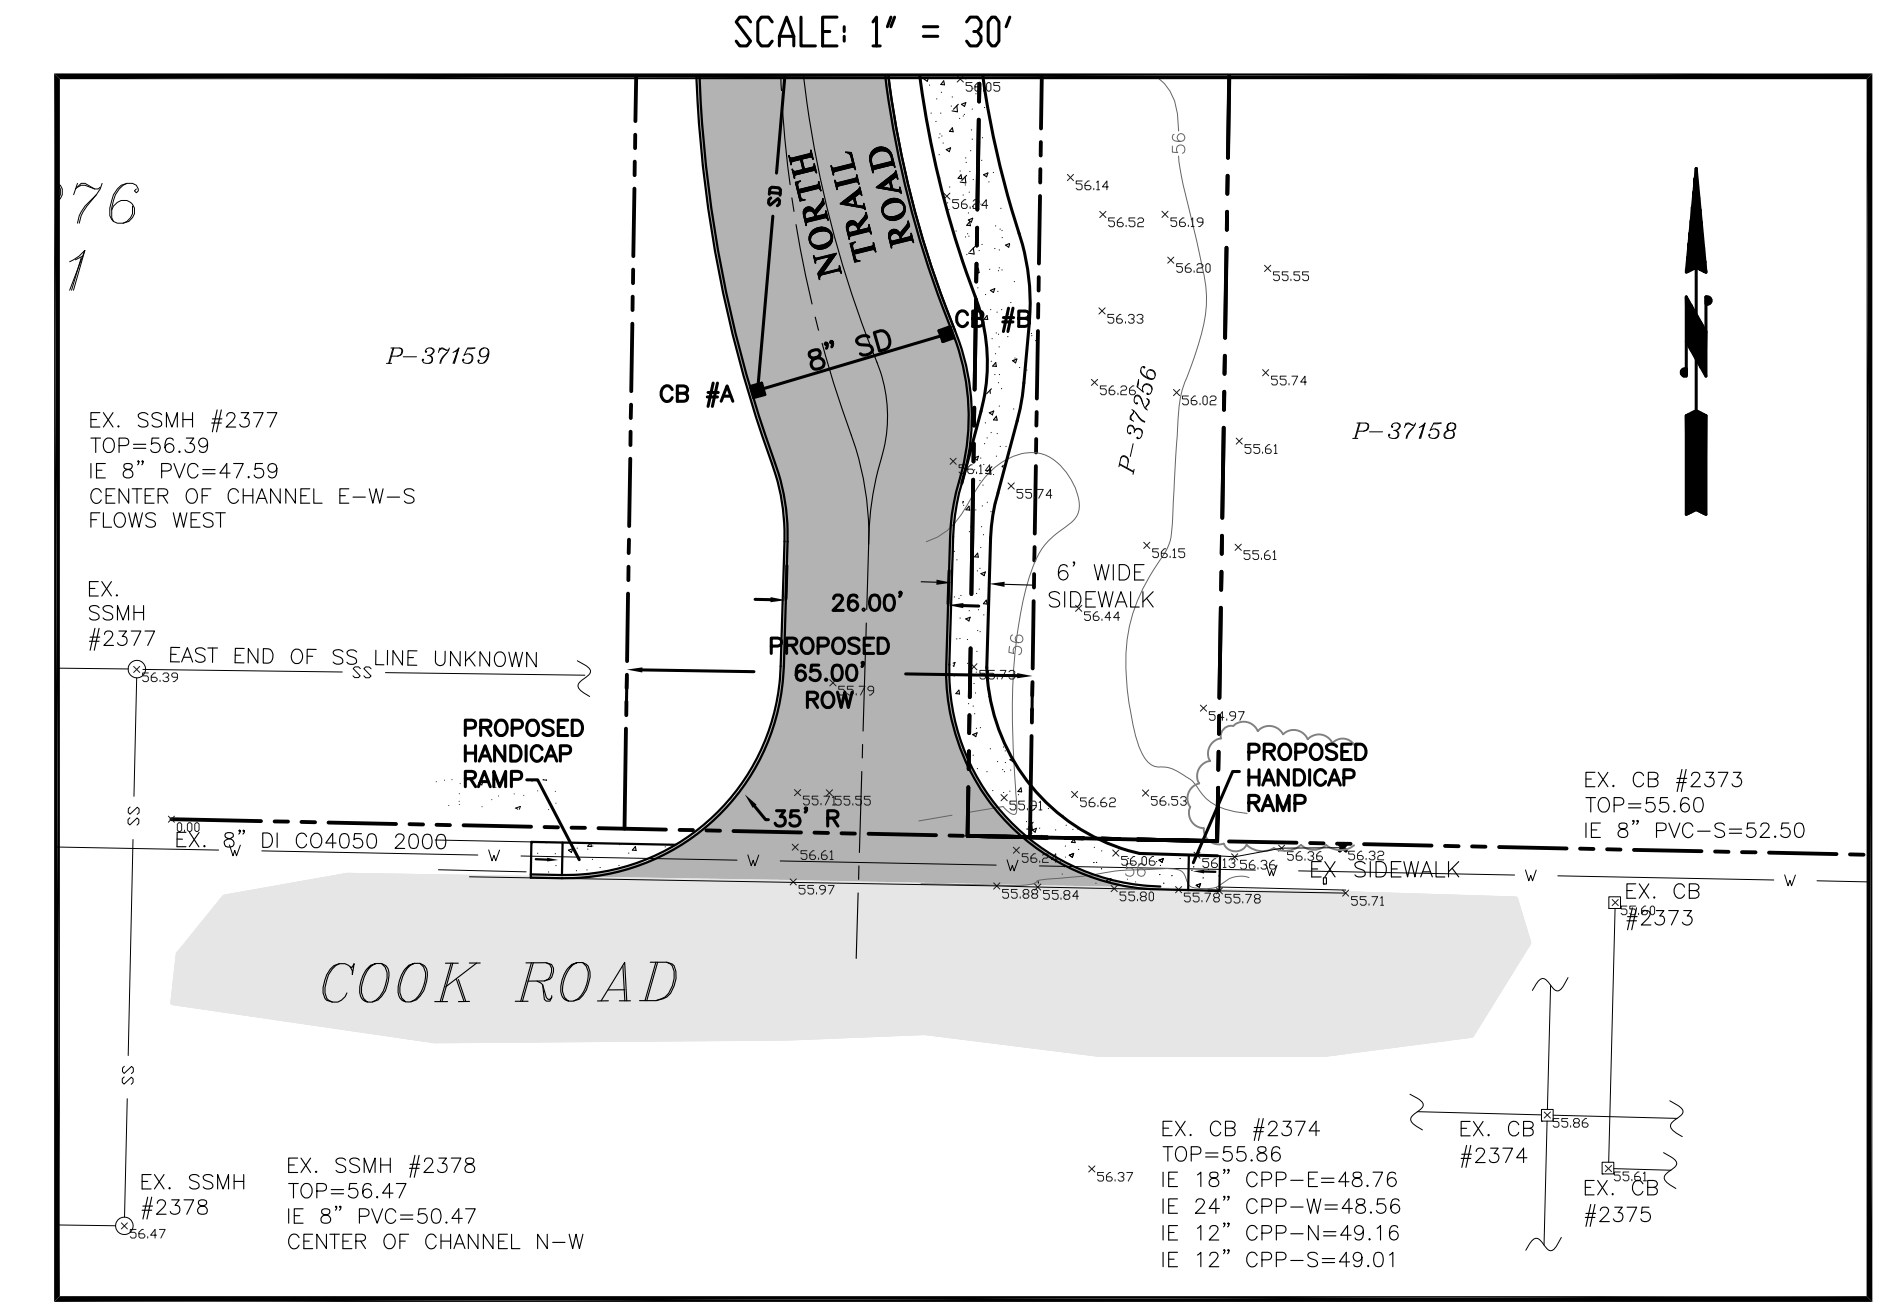

COOK ROAD INTERSECTION

PLAN STATUS: PRELIMINARY PLAT EXHIBIT

REV. NO.	REVISION	DATE	BY	APPROVED

Ravnik & Associates, Inc.
 CIVIL ENGINEERING & LAND-USE PLANNING
 1633 LINDAMOOD LANE/P.O. BOX 361
 BURLINGTON, WA 98233
 PH: (360) 707-2048 FAX: (360) 707-2216

SHEET DESCRIPTION:
**OVERALL SITE PLAN
 EXHIBIT**

SCALE: AS NOTED
 DRAWN BY: DLR
 CHECKED BY: HLN
 DATE: 12.14.21

SHEET TITLE:
**BUCKO ESTATES
 PRELIMINARY LONG PLAT
 FOR
 BUCKO SURVIVORS TRUST
 SECTION 23 T. 35 N., R. 4 E., W.M.**

DRAWING NO.
 2020-06 SITE.dwg
 JOB NO.
 2020-06
 SHEET NO.
 2 OF 3